




STILT FLOOR PLAN

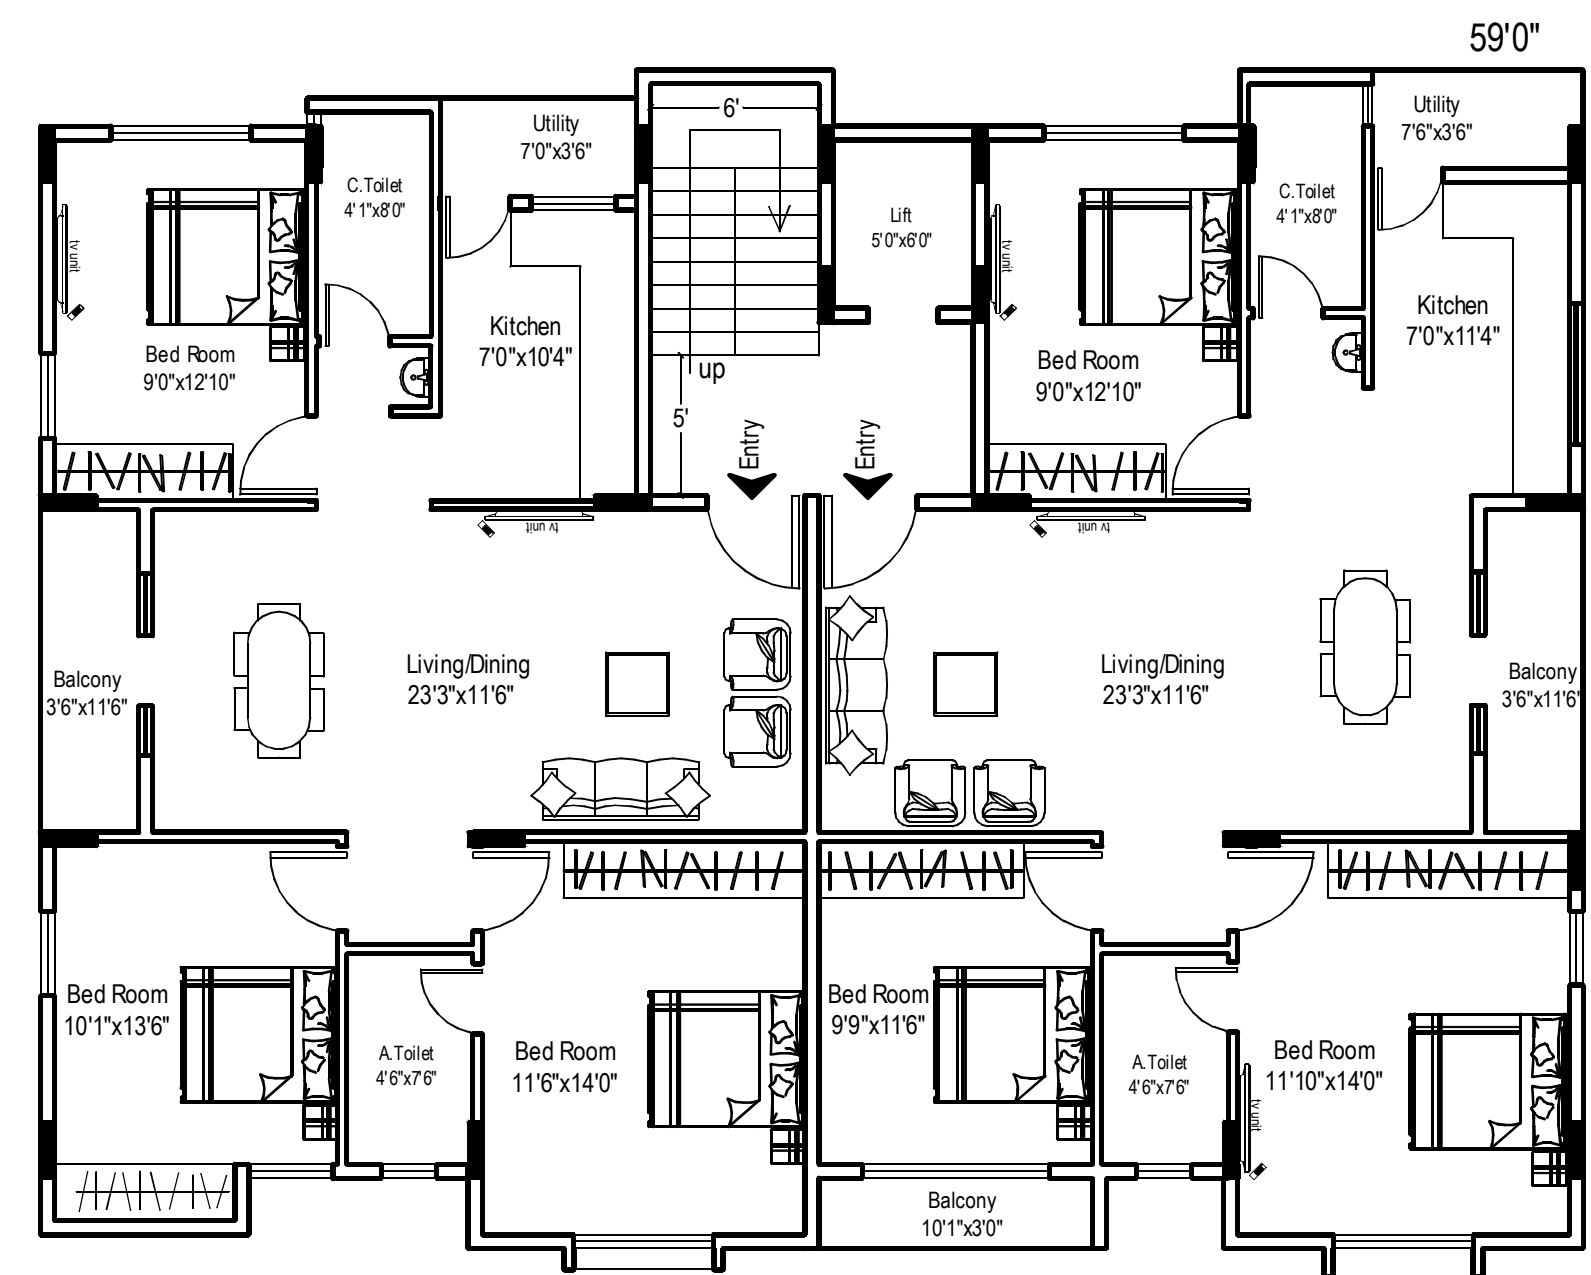

TYPICAL UPPER FLOOR PLAN
(GROUND, FIRST, SECOND AND THIRD FLOOR)

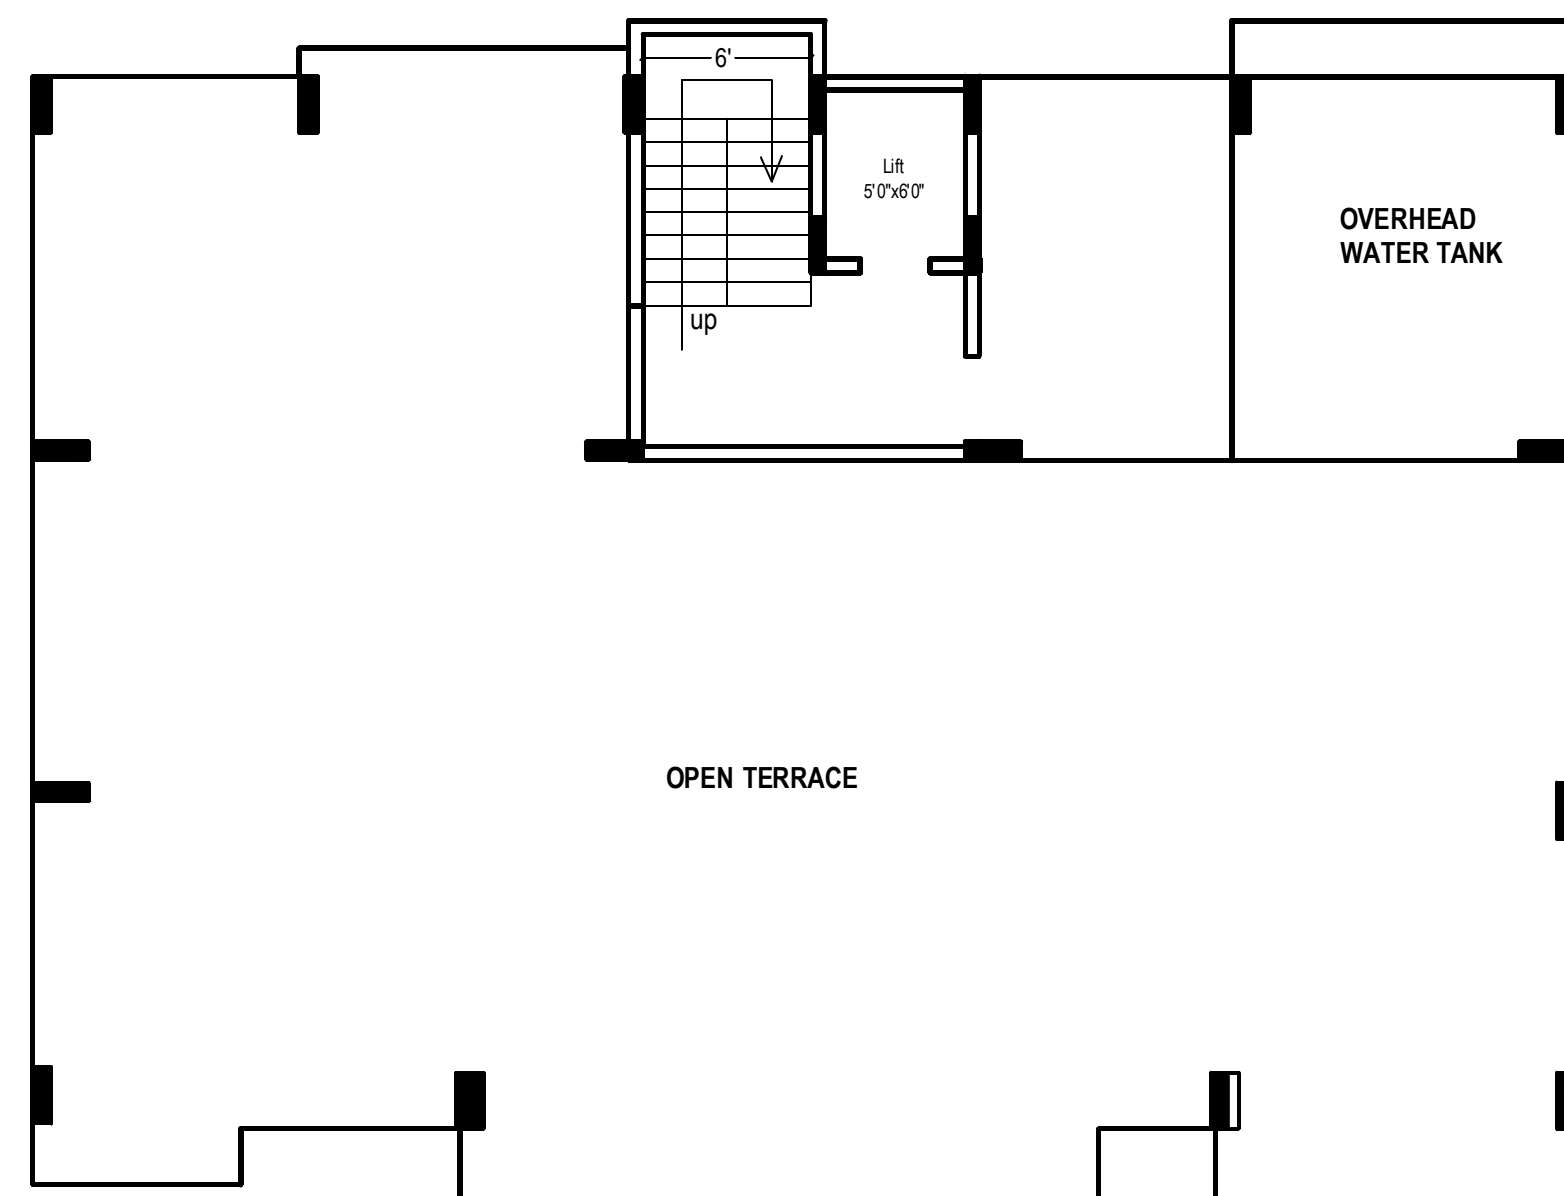

TERRACE PLAN

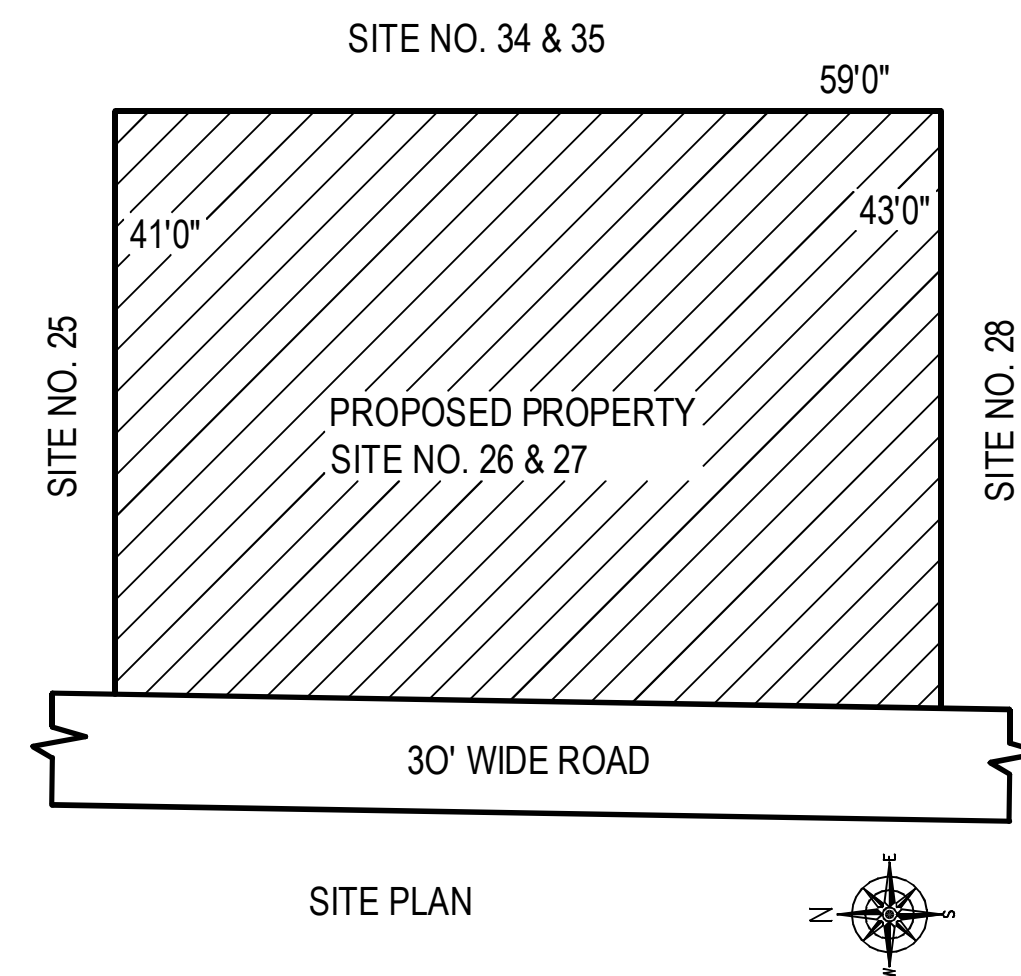

AREA STATEMENT



PLOT AREA -- $(41' + 43')/2 \times 59'$ -- 2478 Sft
As per document -- 40' x 60' -- 2400 Sft

BUILT UP AREA

STILT AREA --	266.50 Sft
GROUND FLOOR --	2217.50 Sft
FIRST FLOOR --	2217.50 Sft
SECOND FLOOR --	2217.50 Sft
THIRD FLOOR --	2217.50 Sft
TERRACE --	184.50 Sft
TOTAL --	9321.00 Sft

OWNER'S SIGN

Dr. meenakumari SD

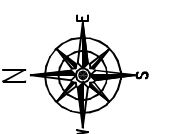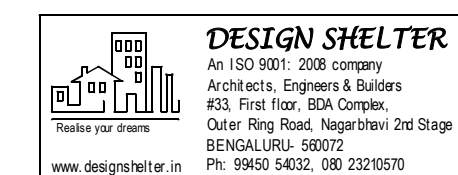

PROPOSED STRUCTURE AT SITE NO. 26 & 27, AT
JAYALAKSHMAMMA LAYOUT, SRIGANDHADA
KAVULU, YESHWANTHPURA HOBLI, BANGALORE
NORTH TALUK